

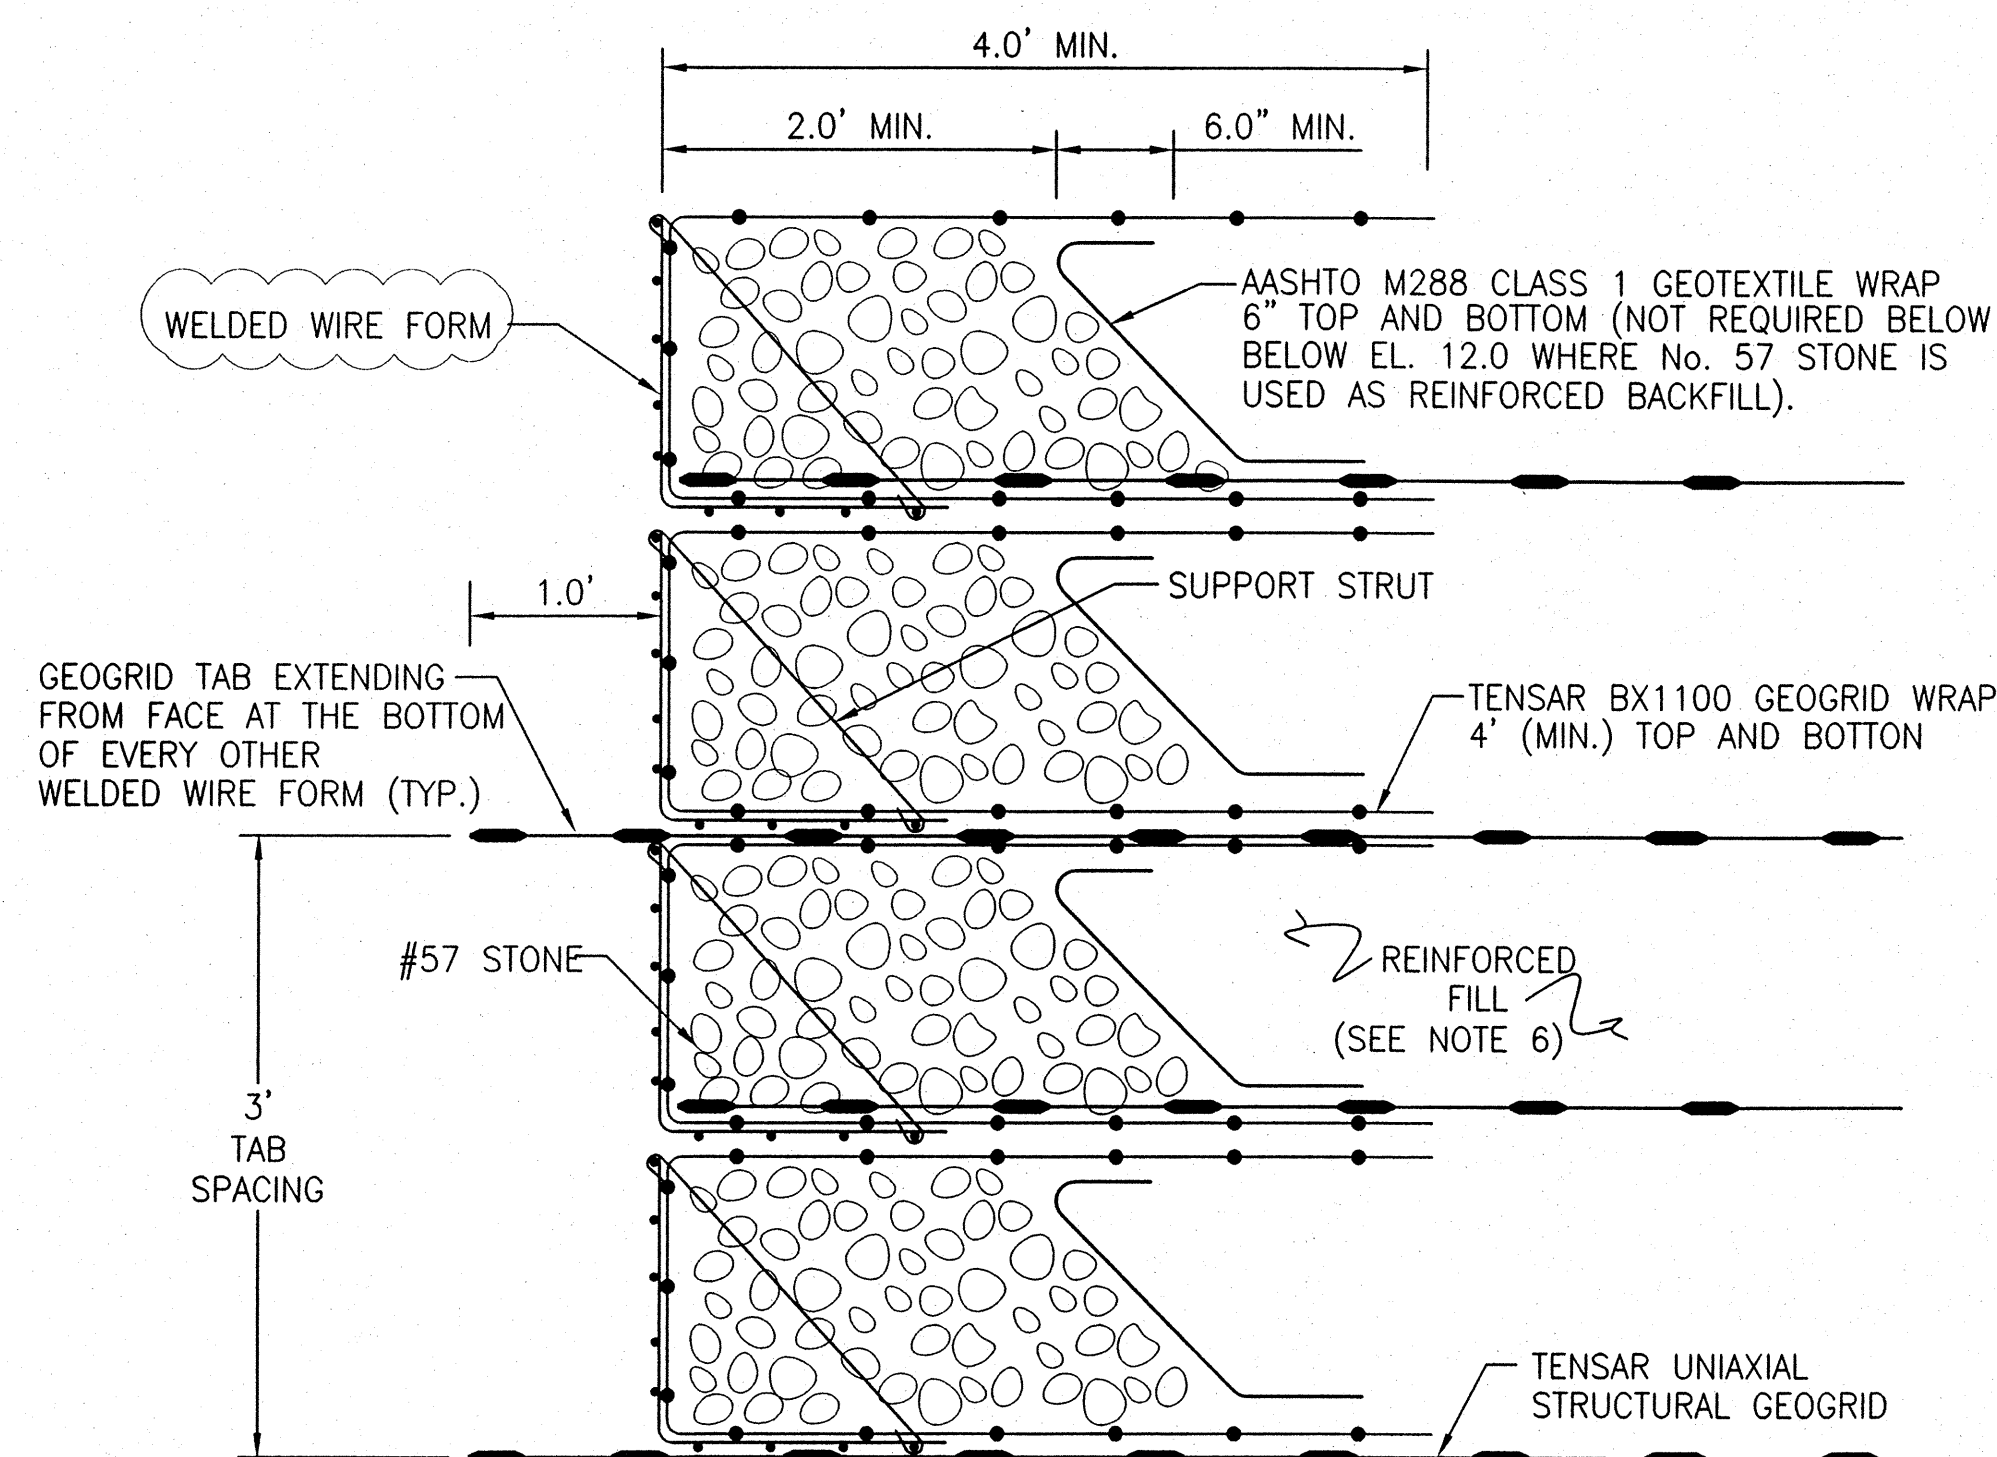


FACING DETAIL OF TWO-STAGE WALL
NOT TO SCALE

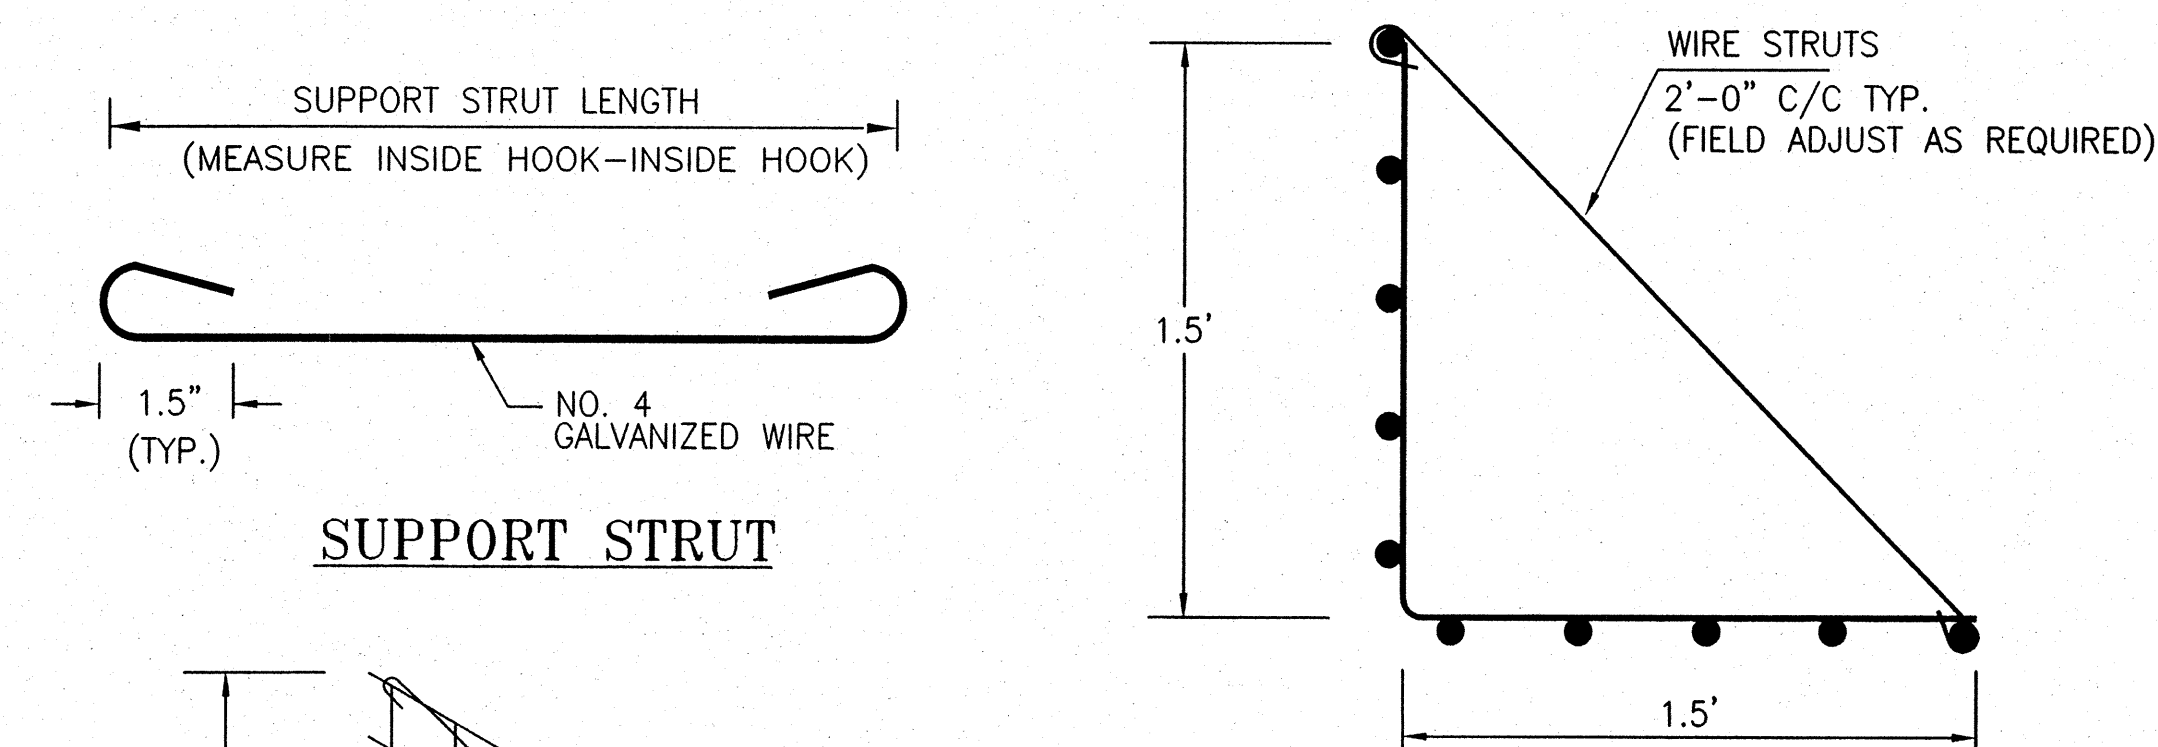


WELDED WIRE WALL FACING DETAIL (TYP.)
NOT TO SCALE

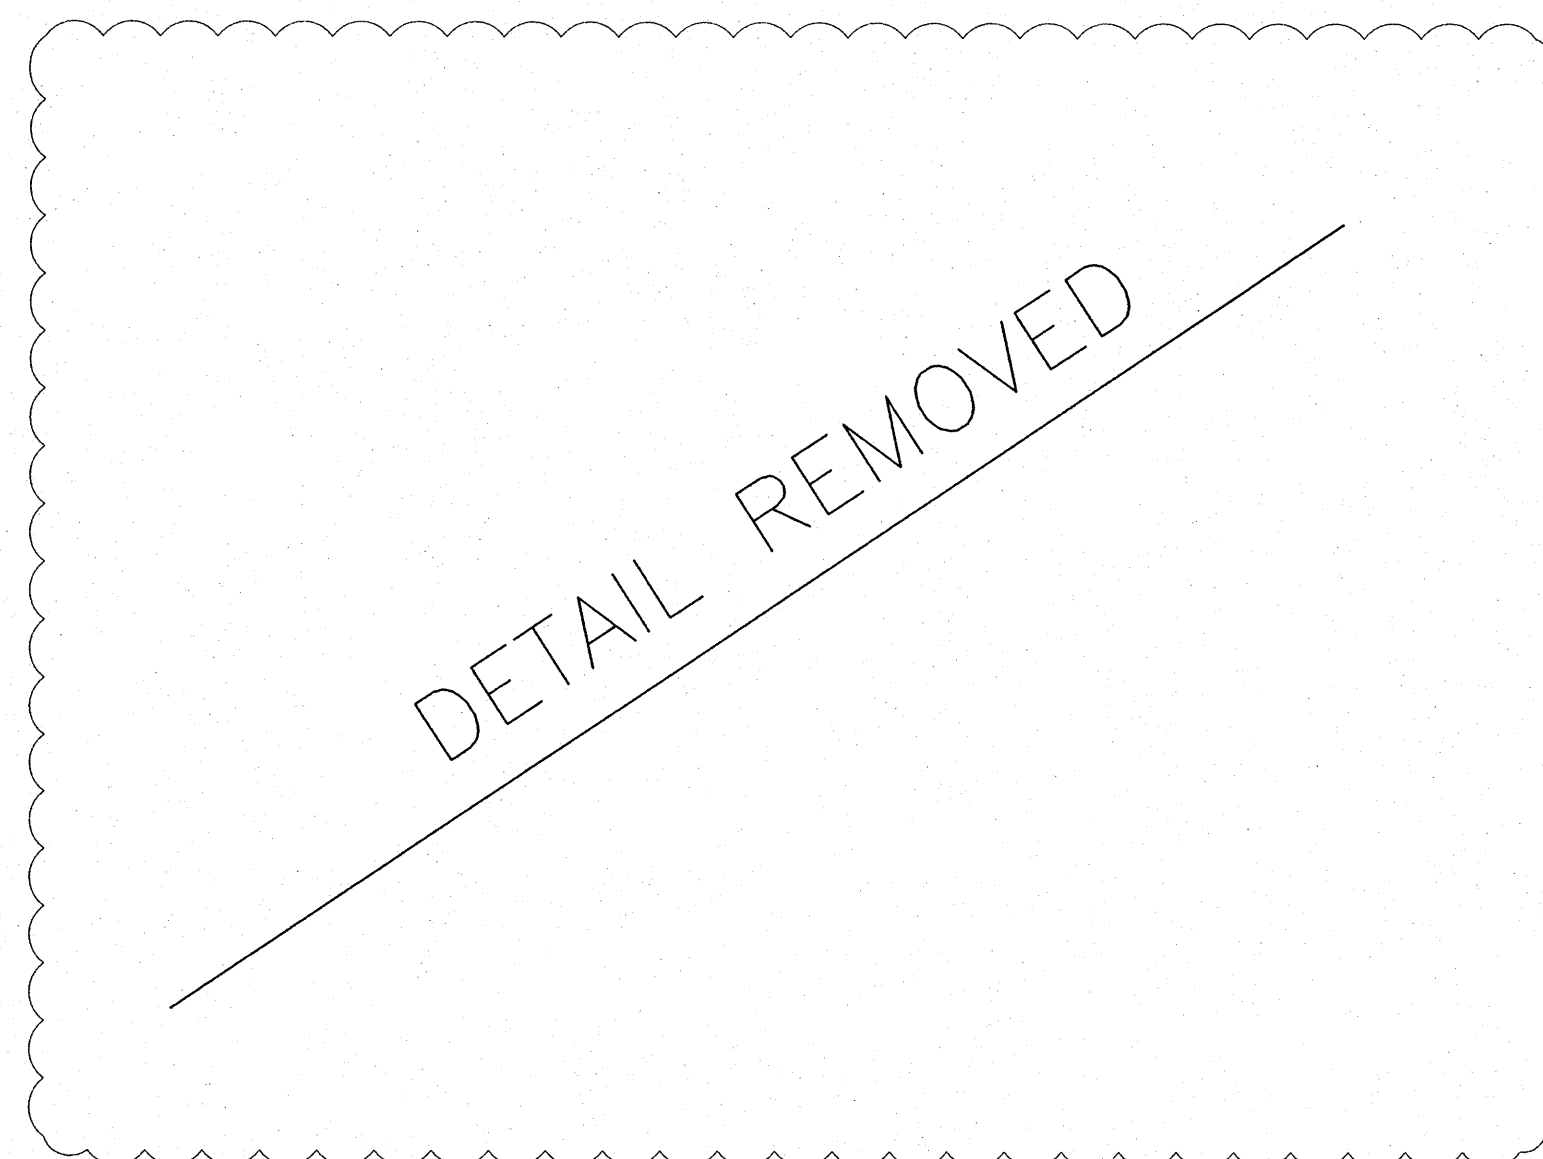


SUPPORT STRUT

VIEW A

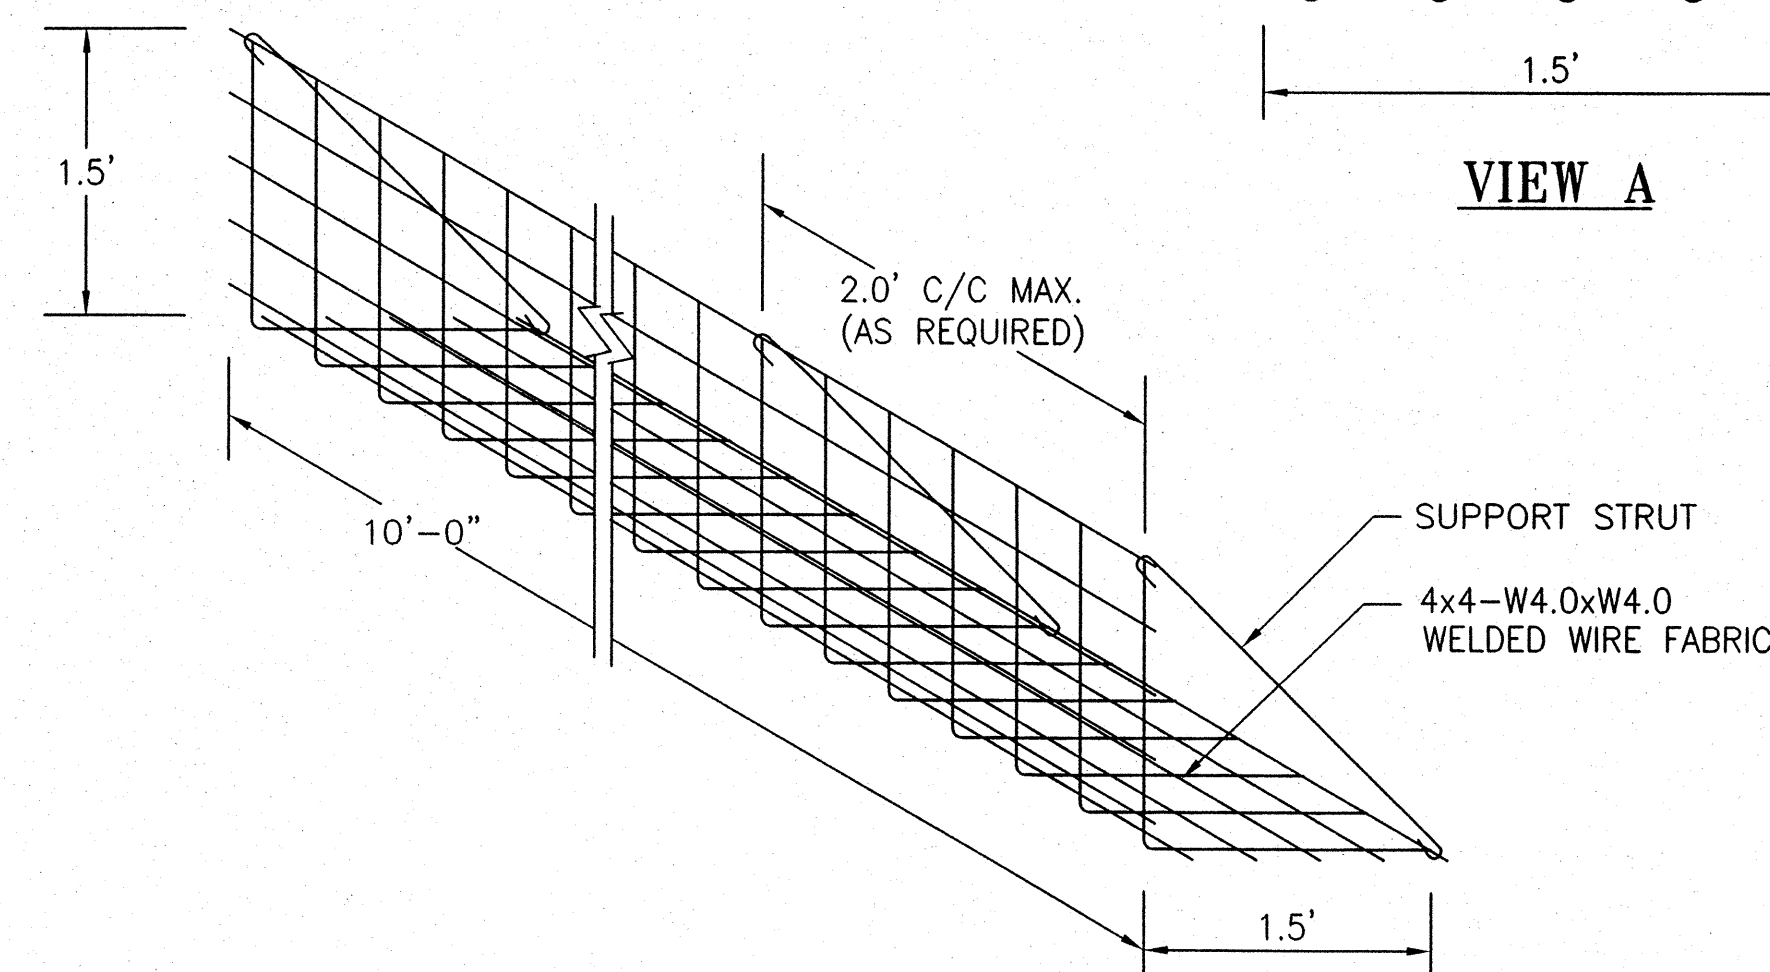

NOTES:

1. FACING TO CONSIST OF PREFABRICATED WWF 4x4-W4.0xW4.0 FORMS.
2. GALVANIZED WELDED-WIRE FORM: ALL FORMS AND STRUTS SHALL BE GALVANIZED PER ASTM A123 AFTER BENDING.
3. BLACK STEEL WELDED-WIRE FORM: ALL FORMS & STRUTS WILL BE FABRICATED WITH BLACK WIRE.
4. OVERALL LENGTH OF WIRE FORMS IS 10'-0". EFFECTIVE CONSTRUCTED WIDTH IS 9'-8" WITH 4" OVER LAPPING AT ENDS.
5. STRUT LENGTH AND CROSS-SECTIONAL FORM DIMENSIONS TO BE PROVIDED IN FABRICATORS SHOP DRAWINGS.
6. REINFORCED FILL FROM BOTTOM OF WIRE WALL UP TO EL. 12.0 SHALL BE No. 57 STONE OR OTHER SUITABLE FREE-DRAINING MATERIAL. SUFFICIENT ADDITIONAL STONE SHALL BE INSTALLED SUCH THAT THE FINAL TOP ELEVATION OF STONE IS AT LEAST EL. 12.0 AFTER SETTLEMENT HAS OCCURRED.

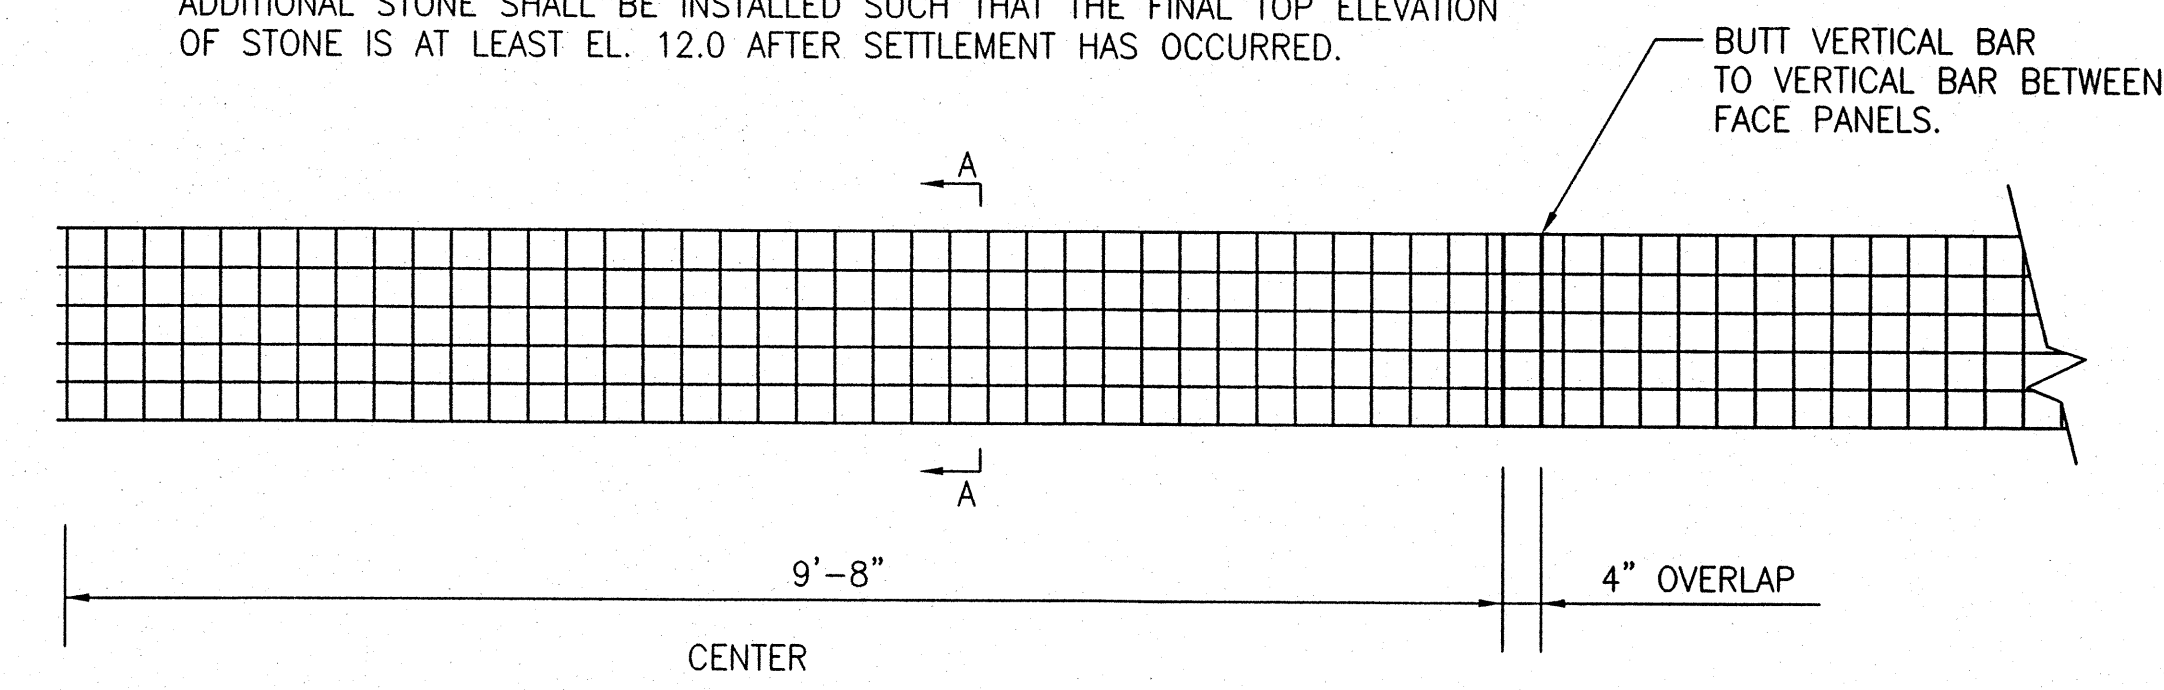


WELDED WIRE FORM DETAIL
NOT TO SCALE

MJH
2/3/06

THIS DESIGN IS BASED UPON SPECIFIC PROPERTIES OF TENSAR PRODUCTS (GEOGRIDS, DRAINAGE COMPOSITES AND EROSION MEDIA), WHICH ARE PROPRIETARY TO THE TENSAR CORPORATION 1210 CITIZENS PARKWAY, MORROW GA. 30260. ANY SUBSTITUTION OF THE SPECIFIED PRODUCTS WILL INVALIDATE THIS DESIGN. THIS DRAWING IS BEING FURNISHED FOR USE ON THIS SPECIFIC PROJECT ONLY. ANY PARTY ACCEPTING THIS DOCUMENT DOES SO IN CONFIDENCE AND AGREES THAT IT SHALL NOT BE DUPLICATED WHOLE OR IN PART, NOR DISCLOSED TO OTHERS, WITHOUT THE CONSENT OF TENSAR EARTH TECHNOLOGIES, INC.

COPYRIGHT 2005, TENSAR EARTH TECHNOLOGIES, INC.

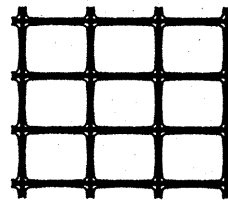
Tensar®
Tensar Earth Technologies, Inc.
5883 Glenridge Drive, Suite 200
Atlanta, Georgia 30328
(404) 250-1290

REVISIONS \ ISSUE

1	12/15/04	NO CHANGE	
2	1/26/05	REVISION OF HIGH WATER ELEVATION AND WALL GEOMETRY	
3	2/10/05	ADDENDUM No. 1	
4	8/12/05	ISSUED FOR REVIEW - FINAL DESIGN	
5	9/9/05	REVISED ABUTMENT MSE WALL	
6	10/31/05	REVISIONS AS REQUIRED BY RK&K	
△	2/8/06	ISSUED FOR CONSTRUCTION	

Project Number
N04513
File Name
N0451326.DWG
Date Drawn
9/28/04
Scale
As Shown
Designed by
CV/WL
Drawn by
JMR
Checked by

INDIAN RIVER INLET
MSE WALLS

SUSSEX COUNTY.

DELAWARE

**TYPICAL
DETAILS**

Sheet Number
26 of 28